

1. GENERAL SITE VIEW



2. GENERAL SITE VIEW

NOTES:

1. ALL DIMENSIONS IN MM UNLESS OTHERWISE NOTED.


Master: M001		MBNL / EE / H3G:		Project: TNS-SRN		Purpose of Issue: Planning		Issue: A	
Date: 02/11/2023		Drawn: CCD		Checked: MG		Approved: PJ		Revision / Upgrade Description: First Issue	
		Hatfield Business Park Hatfield Hertfordshire AL10 9BW Tel: 01707 315000 Fax: 01707 319001							
		Design Consultant & Principal Contractor: WHP Telecoms Unit 1 Maple Park, Low Fields Avenue, Leeds LS12 6HH Tel: 01133023550 e-mail: info@whptelecoms.com							
Site Name: LAND EAST OF STRATH BEAG RIVER									
Site ID:		TNS0057A							
Address:		LOCH ERIBOLL A838 LAIRG HIGHLANDS IV27 4UL							
Title:		007 PHOTOGRAPHS							
Project:		SRN-TNS							
Purpose of Issue:		PLANNING							
EE Cell ID: 85663		VMO2 Cell ID: 24889		3UK Cell ID: HLD827					
Master Drawing No: TNS0057A_85663_GA_REV_A								Issue: A	

100mm

50mm


10mm

SITE LOCATION

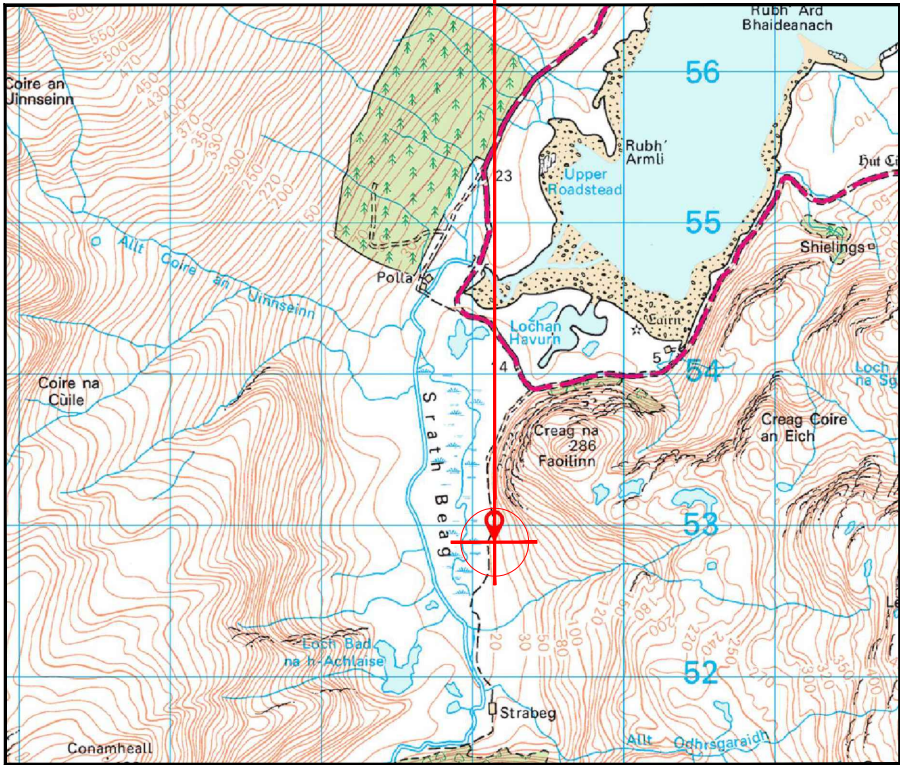


Reproduced by permission of Ordnance Survey on behalf of the Controller of His Majesty's Stationery Office
All rights reserved. © Crown Copyright licence no.100022432

SITE AREA PLAN

 


SITE PHOTOGRAPH

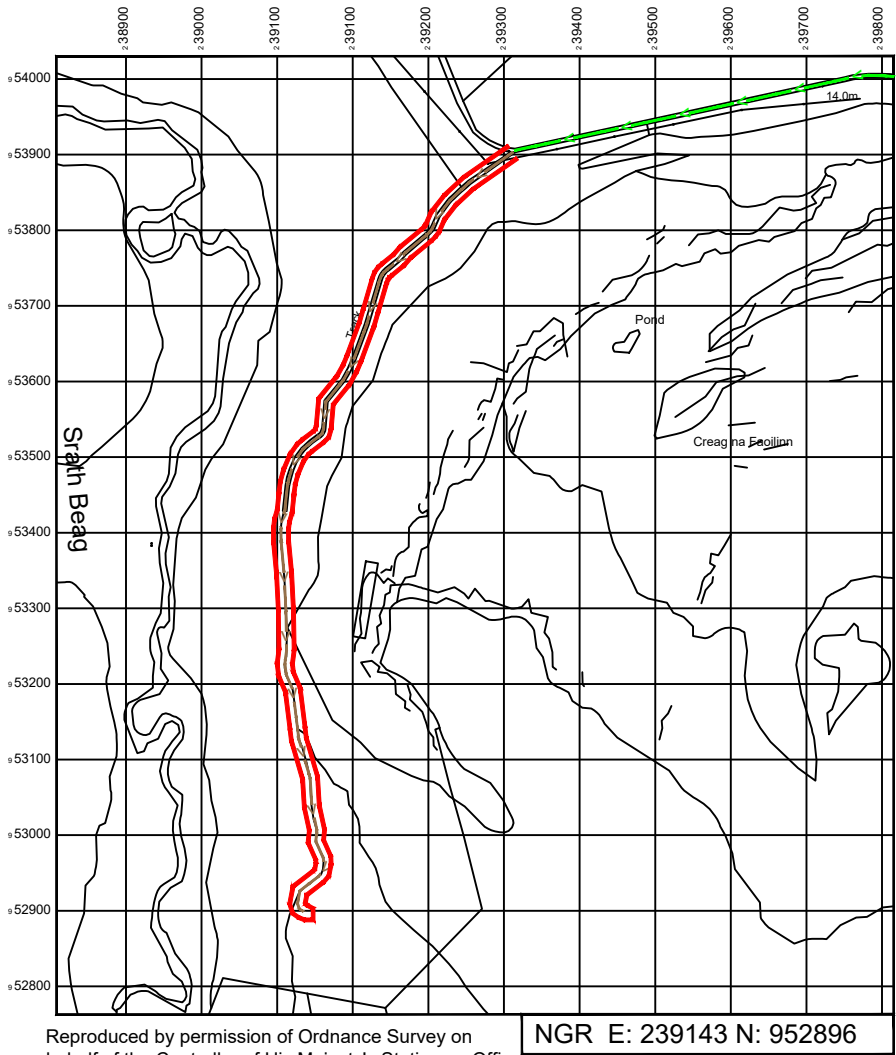

Reproduced by permission of Ordnance Survey on behalf of the Controller of His Majesty's Stationery Office
All rights reserved. © Crown Copyright licence no. 100022432

NGR E: 239143 N: 952896

SITE LOCATION PLAN

 

GOOGLE MAPS QR CODE

What3Words

Site Location - limelight.thudding.buckets

End of Public access road - guises.bunch.disbanded

NOTES:

1. ALL DIMENSIONS IN MM UNLESS OTHERWISE NOTED.

DIRECTIONS TO SITE: From Tongue follow the A838 to Durness for approx 28km to NGR E 239416 , N 953907. Turn left onto the ATV track and follow for approx 1.2km to site location.


Demise:



Existing ATV Access Route To Site: → → → → →

Existing Public Access Route To Site: → → → → →

Master:	MBNL / EE / H3G:	Project:	Purpose of Issue:	Issue:
M001	MBNL	TNS-SRN	Planning	A
Date:	02/11/2023	Revision / Upgrade Description:		
Drawn:	CCD	First Issue		
Checked:	MG			
Approved:	PJ			

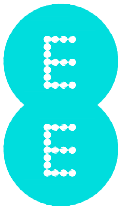

Hatfield Business Park
Hatfield
Hertfordshire
AL10 9BW

Tel: 01707 315000
Fax: 01707 319001

Design Consultant & Principal Contractor:



WHP Telecoms
Unit 1 Maple Park,
Low Fields Avenue, Leeds
LS12 6HH

Tel: 01133023550
e-mail: info@whptelecoms.com

Site Name:
LAND EAST OF STRATH BEAG RIVER

Site ID:
TNS0057A

Address:
LOCH ERIBOLL
A838
LAIRG
HIGHLANDS
IV27 4UL


Title:
008 - PLANNING REDLINE DEMISE AREA

Project:
SRN-TNS


Purpose of Issue:
PLANNING

EE Cell ID:	VM02 Cell ID:	3UK Cell ID:
85663	24889	HLD827

Master Drawing No:	Issue:
TNS0057A_85663_GA_REV_A	A

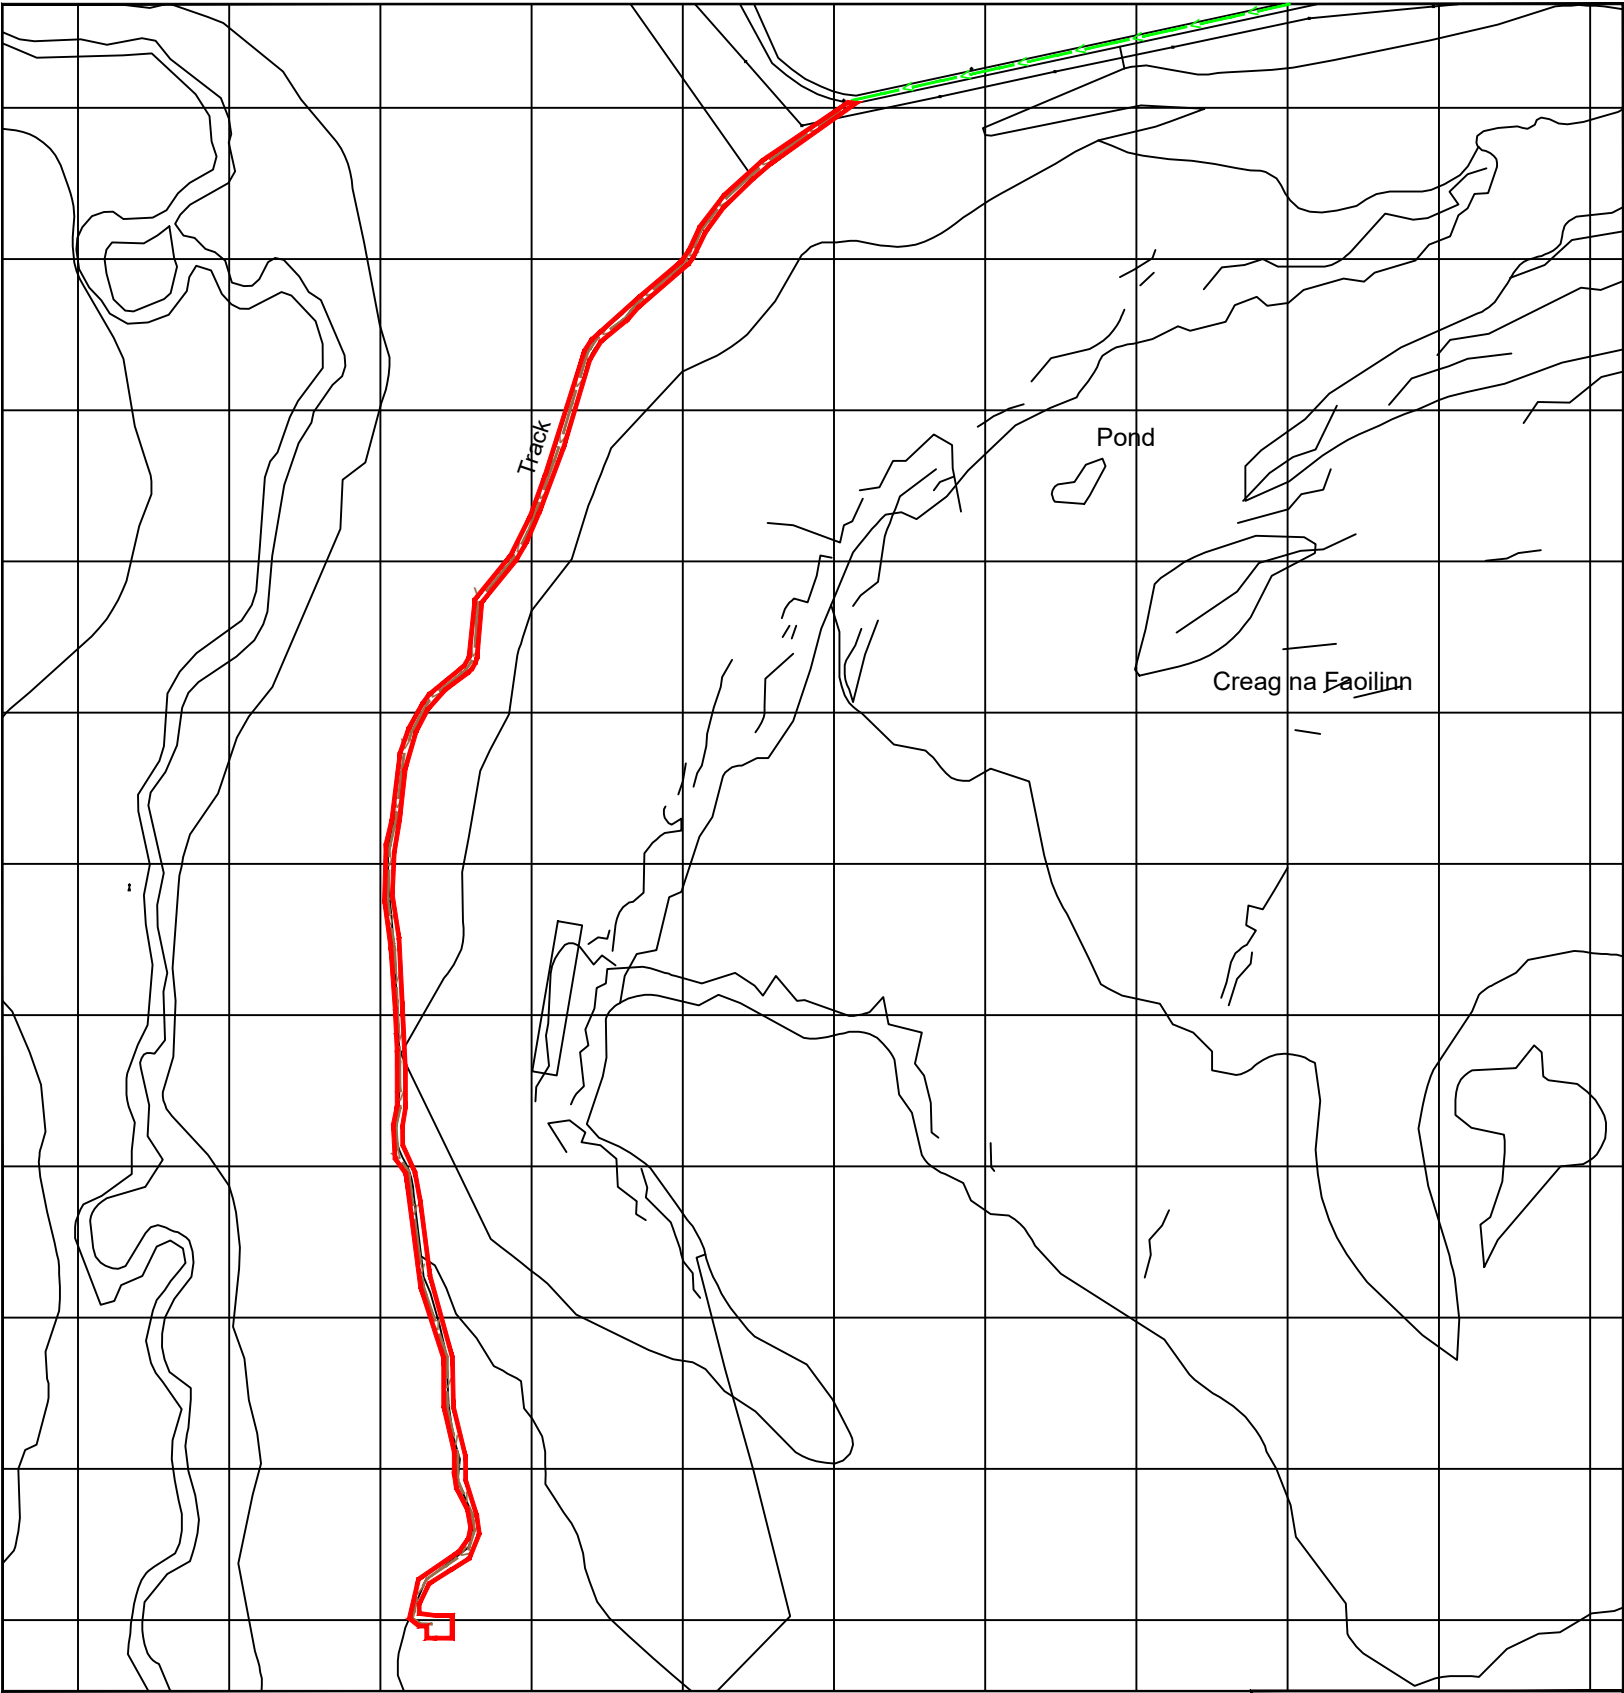

PLANNING ACCESS ROUTE

 

NGR E: 239143 N: 952896

NOTES:

1. ALL DIMENSIONS IN MM UNLESS OTHERWISE NOTED.

DIRECTIONS TO SITE: From Tongue follow the A838 to Durness for approx 28km to NGR E 239416 , N 953907. Turn left onto the ATV track and follow for approx 1.2km to site location.




Master:	MBNL / EE / H3G:	Project:	Purpose of Issue:	Issue:
M001	MBNL	TNS-SRN	Planning	A
Date:	02/11/2023	Revision / Upgrade Description:		
Drawn:	CCD	First Issue		
Checked:	MG			
Approved:	PJ			



Hatfield Business Park
Hatfield
Hertfordshire
AL10 9BW

Tel: 01707 315000
Fax: 01707 319001

Design Consultant & Principal Contractor:



WHP Telecoms
Unit 1 Maple Park,
Low Fields Avenue, Leeds
LS12 6HH

Tel: 01133023550
e-mail: info@whptelecoms.com

Site Name:
LAND EAST OF STRATH BEAG RIVER

Site ID:
TNS0057A

Address:
LOCH ERIBOLL
A838
LAIRG
HIGHLANDS
IV27 4UL

Title:
008a - PLANNING ACCESS ROUTE

Project:
SRN-TNS

Purpose of Issue:
PLANNING

EE Cell ID:	VM02 Cell ID:	3UK Cell ID:
85663	24889	HLD827

Master Drawing No:	Issue:
TNS0057A_85663_GA_REV_A	A




100mm

50mm

10mm



PLANNING REDLINE DEMISE AREA

 

NOTES:

1. ALL DIMENSIONS IN MM UNLESS OTHERWISE NOTED.

NEW CODE:

Planning Redline :

Outlined in Red



Master:	MBNL / EE / H3G:	Project:	Purpose of Issue:	Issue:
M001	MBNL	TNS-SRN	Planning	A
Date:	02/11/2023	Revision / Upgrade Description:		
Drawn:	CCD	First Issue		
Checked:	MG			
Approved:	PJ			



Hatfield Business Park
Hatfield
Hertfordshire
AL10 9BW

Tel: 01707 315000
Fax: 01707 319001

Design Consultant & Principal Contractor:



WHP Telecoms
Unit 1 Maple Park,
Low Fields Avenue, Leeds
LS12 6HH

Tel: 01133023550
e-mail: info@whptelecoms.com

Site Name:

LAND EAST OF STRATH BEAG RIVER

Site ID:

TNS0057A

Address:

LOCH ERIBOLL
A838
LAIRG
HIGHLANDS
IV27 4UL

Title:

008b - PLANNING REDLINE DEMISE AREA

Project:

SRN-TNS

Purpose of Issue:


PLANNING

EE Cell ID:	VM02 Cell ID:	3UK Cell ID:
85663	24889	HLD827


Master Drawing No:	Issue:
TNS0057A_85663_GA_REV_A	A



ELEVATION A

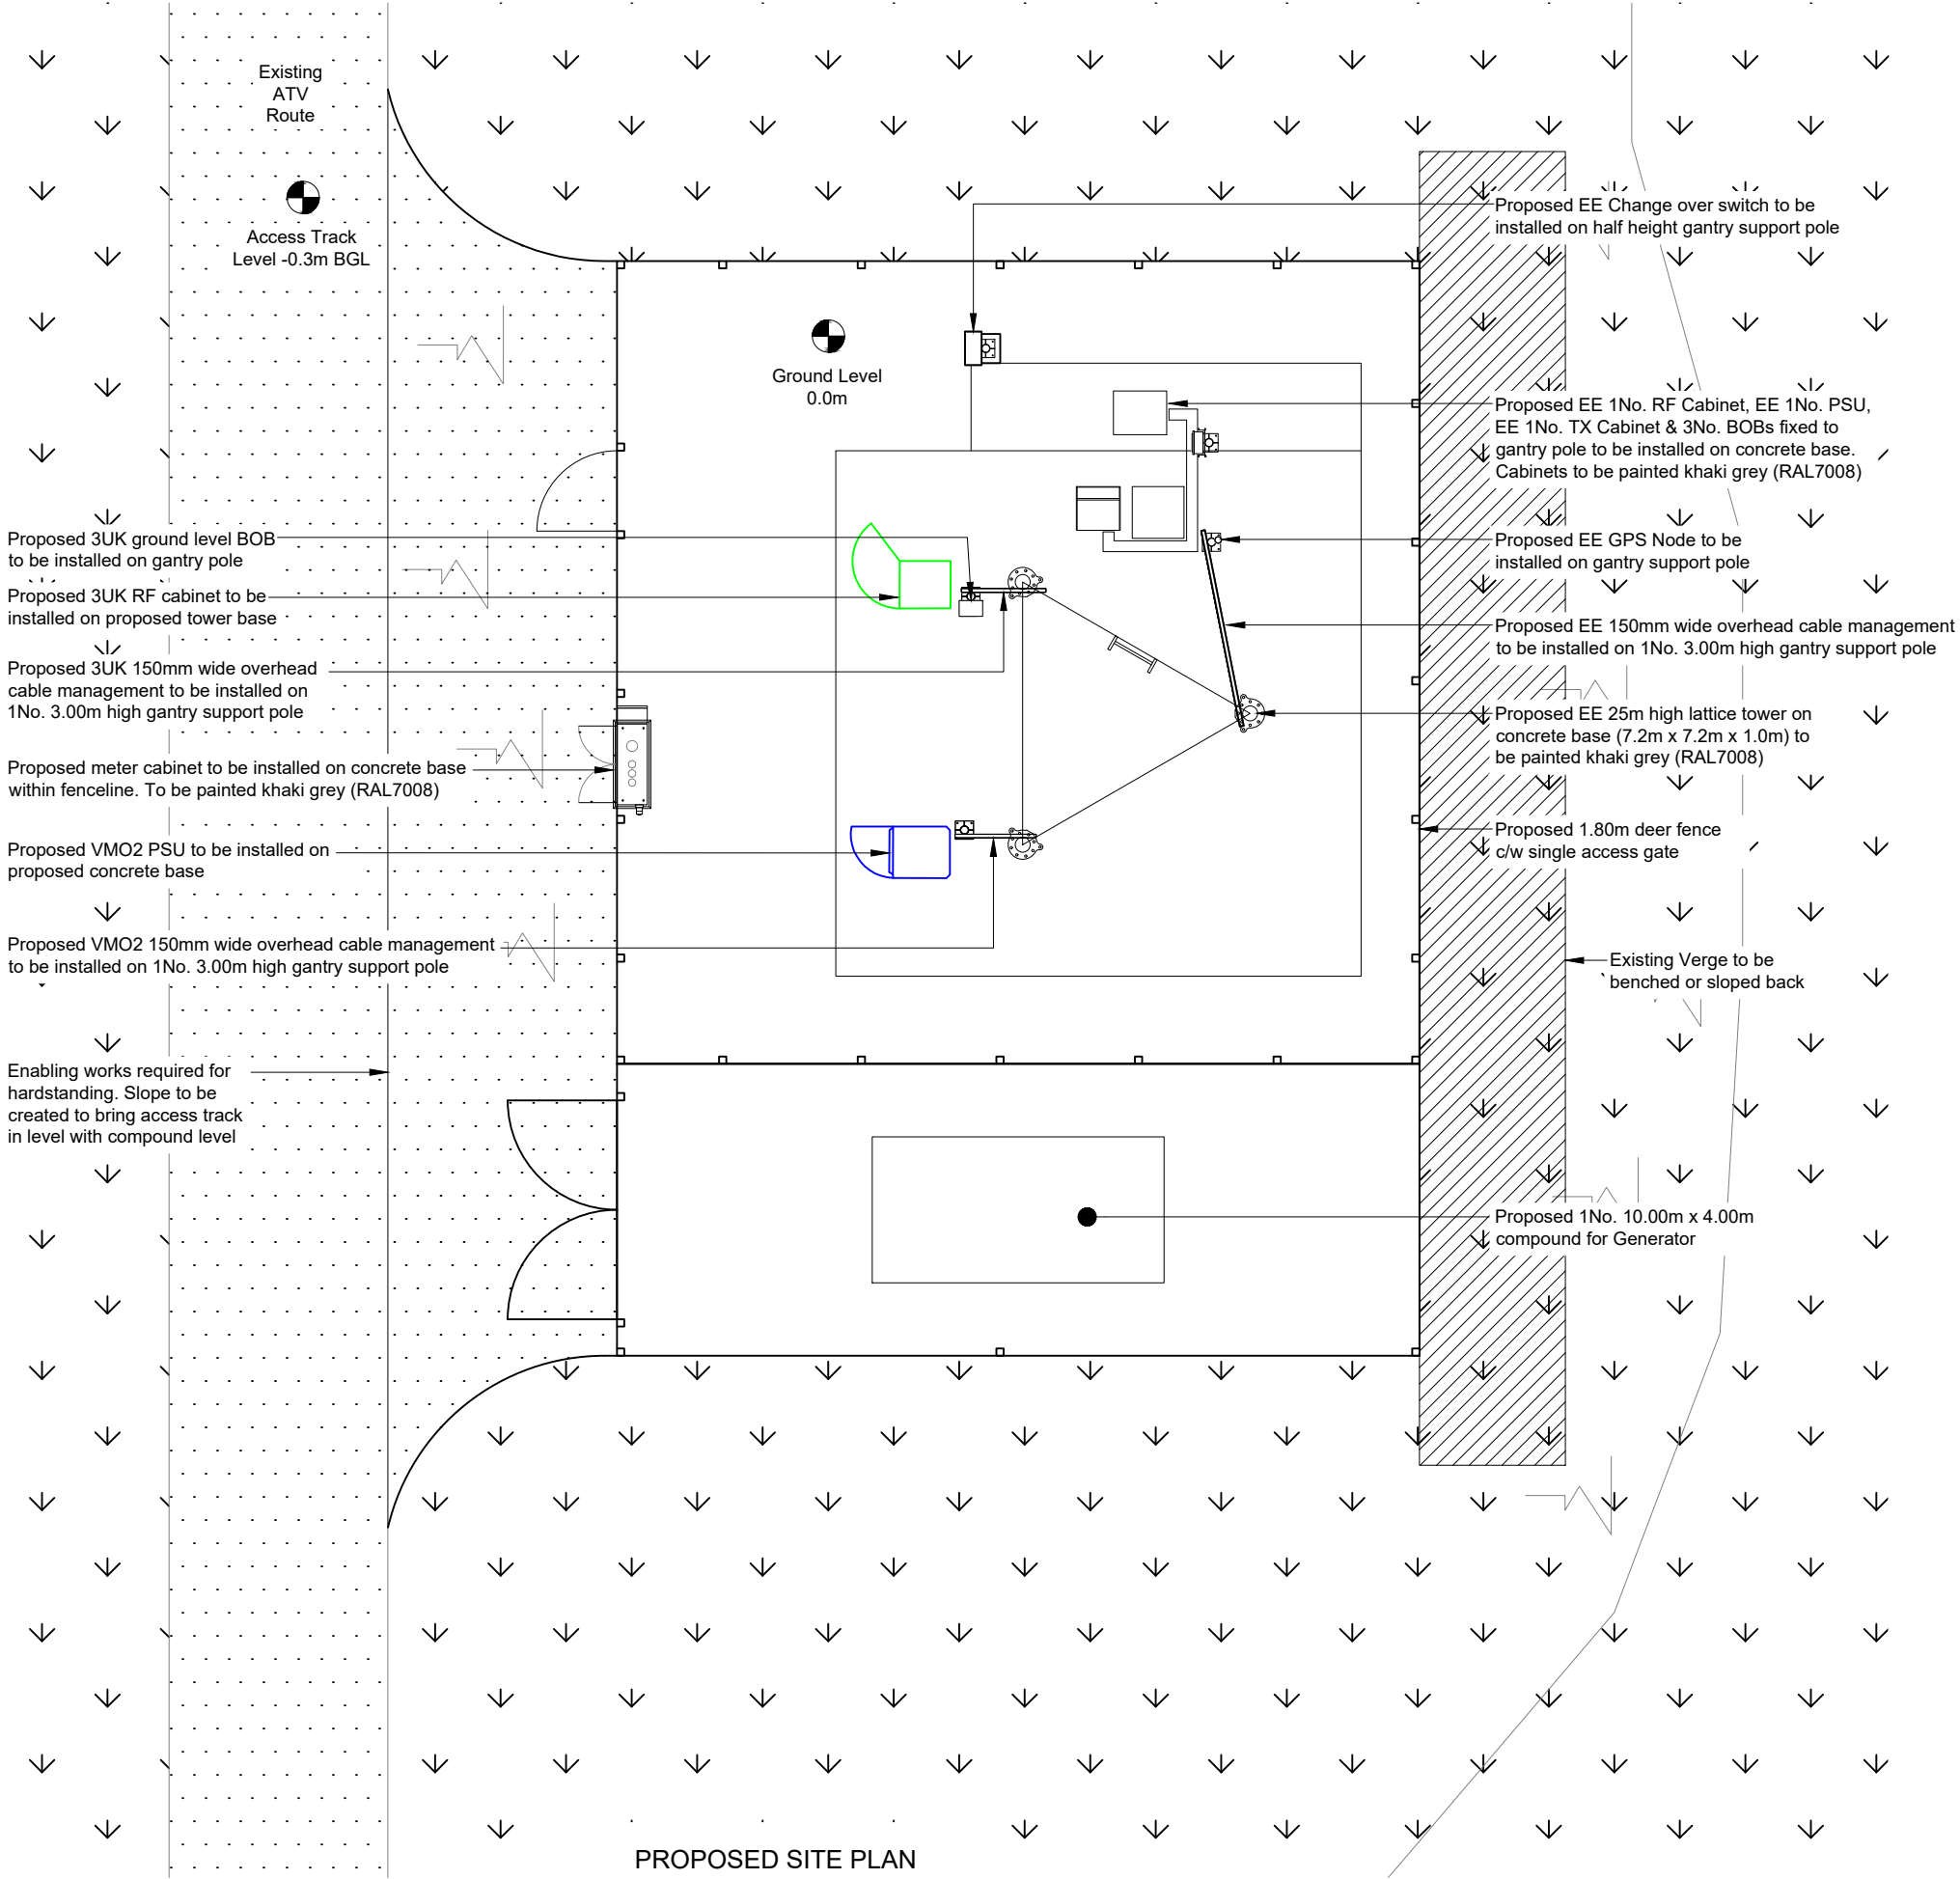

PROPOSED SITE PLAN

 

- NOTES:
- ALL DIMENSIONS IN MM UNLESS OTHERWISE NOTED.

Sharer equipment to be installed by sharer

Master:	MBNL / EE / H3G:	Project:	Purpose of Issue:	Issue:
M001	MBNL	TNS-SRN	Planning	A
Date:	02/11/2023	Revision / Upgrade Description:		
Drawn:	CCD	First Issue		
Checked:	MG			
Approved:	PJ			



Hatfield Business Park
Hatfield
Hertfordshire
AL10 9BW

Tel: 01707 315000
Fax: 01707 319001

Design Consultant & Principal Contractor:



WHP Telecoms
Unit 1 Maple Park,
Low Fields Avenue, Leeds
LS12 6HH

Tel: 01133023550
e-mail: info@whptelecoms.com

Site Name:
LAND EAST OF STRATH BEAG RIVER

Site ID:
TNS0057A

Address:
**LOCH ERIBOLL
A838
LAIRG
HIGHLANDS
IV27 4UL**

Title:
150 PROPOSED SITE PLAN

Project:
SRN-TNS

Purpose of Issue:
PLANNING


EE Cell ID: 85663	VMO2 Cell ID: 24889	3UK Cell ID: HLD827
-----------------------------	-------------------------------	-------------------------------

Master Drawing No: TNS0057A_85663_GA_REV_A	Issue: A
--	--------------------

100mm

150mm

10mm

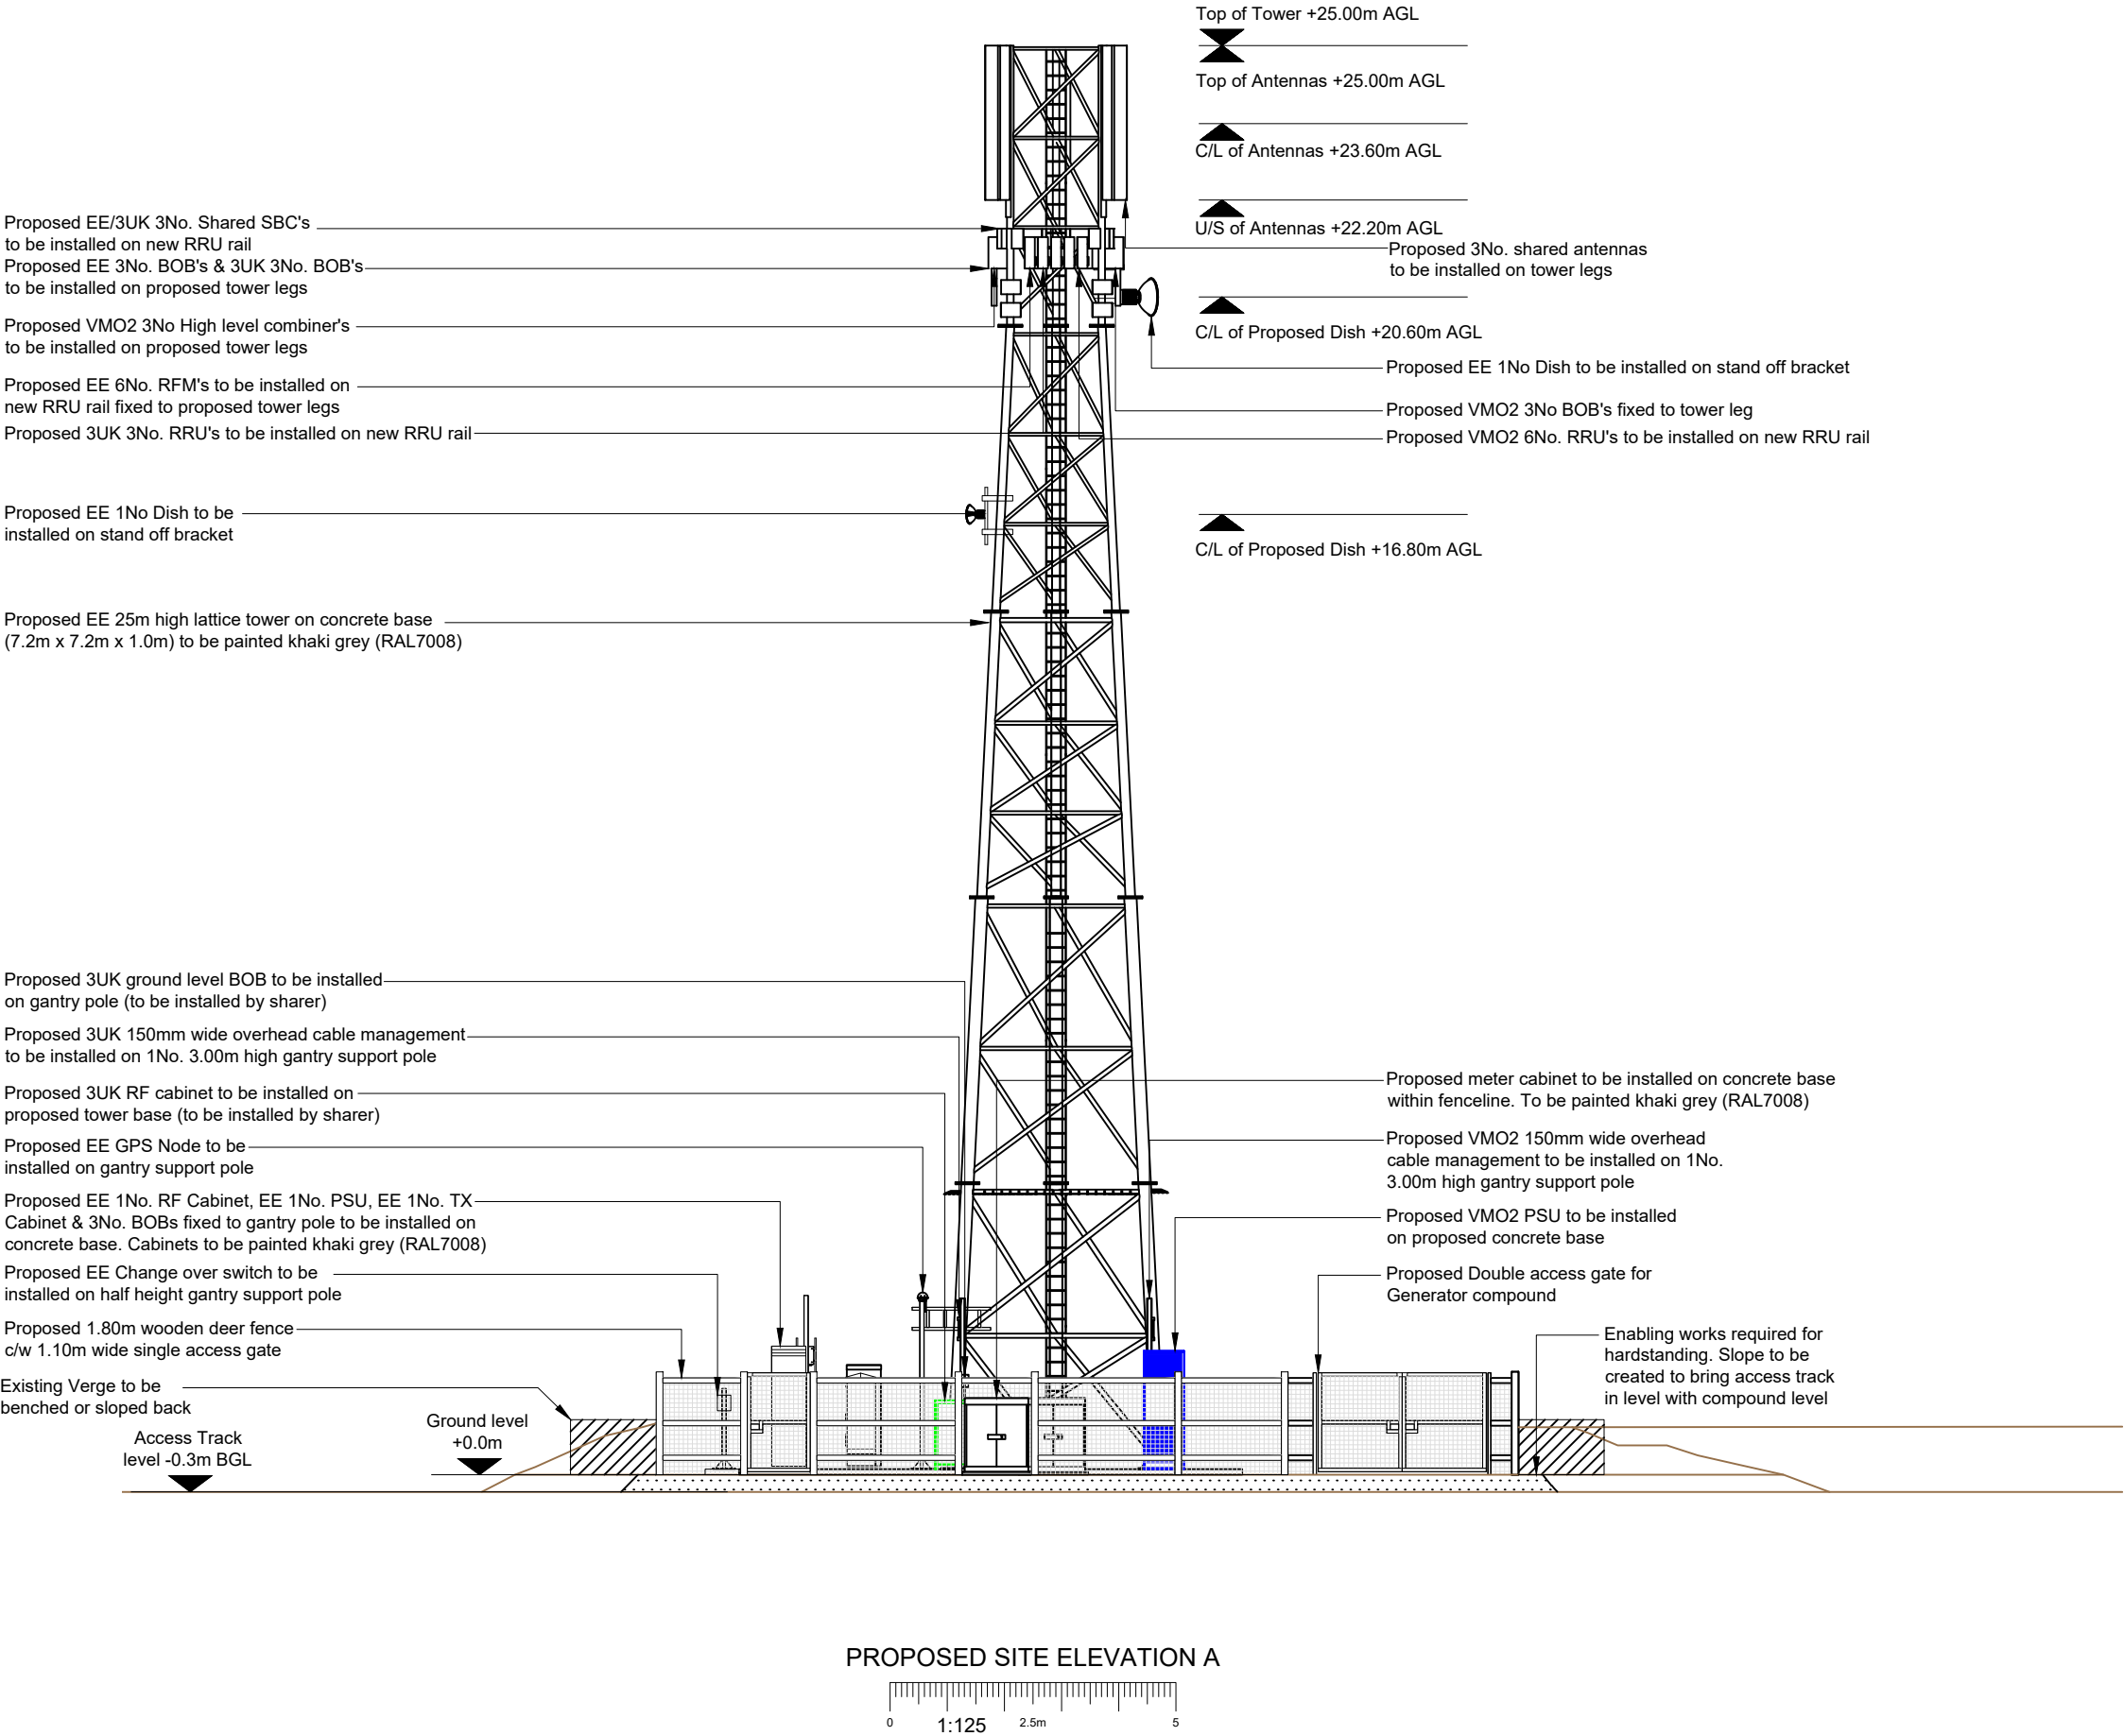

- NOTES:
- ALL DIMENSIONS IN MM UNLESS OTHERWISE NOTED.

Exact ancillary mounting to be confirmed

Sharer equipment to be installed by sharer

Master:	MBNL / EE / H3G:	Project:	Purpose of Issue:	Issue:
M001	MBNL	TNS-SRN	Planning	A
Date:	02/11/2023	Revision / Upgrade Description:		
Drawn:	CCD	First Issue		
Checked:	MG			
Approved:	PJ			



Hatfield Business Park
Hatfield
Hertfordshire
AL10 9BW

Tel: 01707 315000
Fax: 01707 319001

Design Consultant & Principal Contractor:



WHP Telecoms
Unit 1 Maple Park,
Low Fields Avenue, Leeds
LS12 6HH

Tel: 01133023550
e-mail: info@whptelecoms.com

Site Name:
LAND EAST OF STRATH BEAG RIVER

Site ID:
TNS0057A

Address:
**LOCH ERIBOLL
A838
LAIRG
HIGHLANDS
IV27 4UL**

Title:
250 PROPOSED SITE ELEVATION A

Project:
SRN-TNS

Purpose of Issue:
PLANNING

EE Cell ID: 85663	VMO2 Cell ID: 24889	3UK Cell ID: HLD827
-----------------------------	-------------------------------	-------------------------------

Master Drawing No: TNS0057A_85663_GA_REV_A	Issue: A
--	--------------------